



Facade

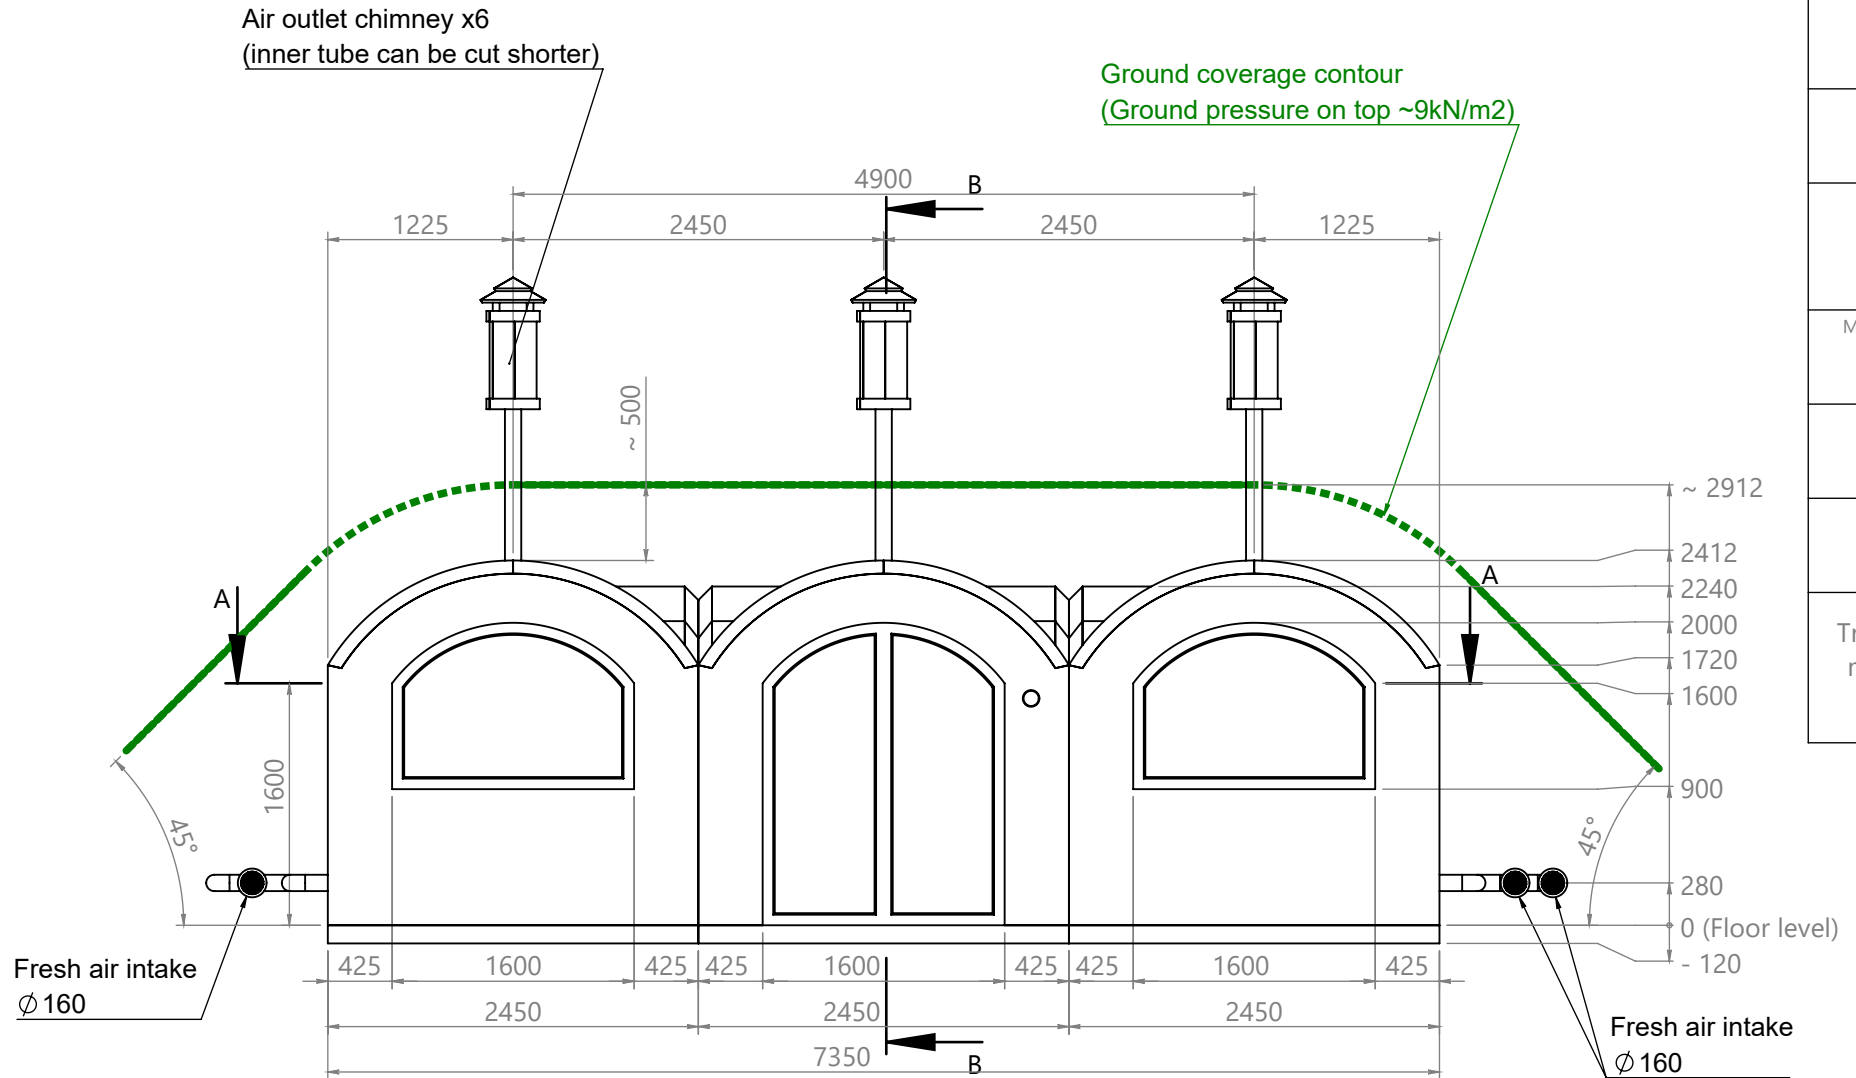

- Prior to concrete module installation ground preparation should be made according to separate "**Ground Preparation Sample Section**" drawing.

- Ground supporting facade is recommended to be built according to guidelines provided by separate "**Facade Wall Sample Section**" drawing.


**Front view**  
Dimensions for concrete modules

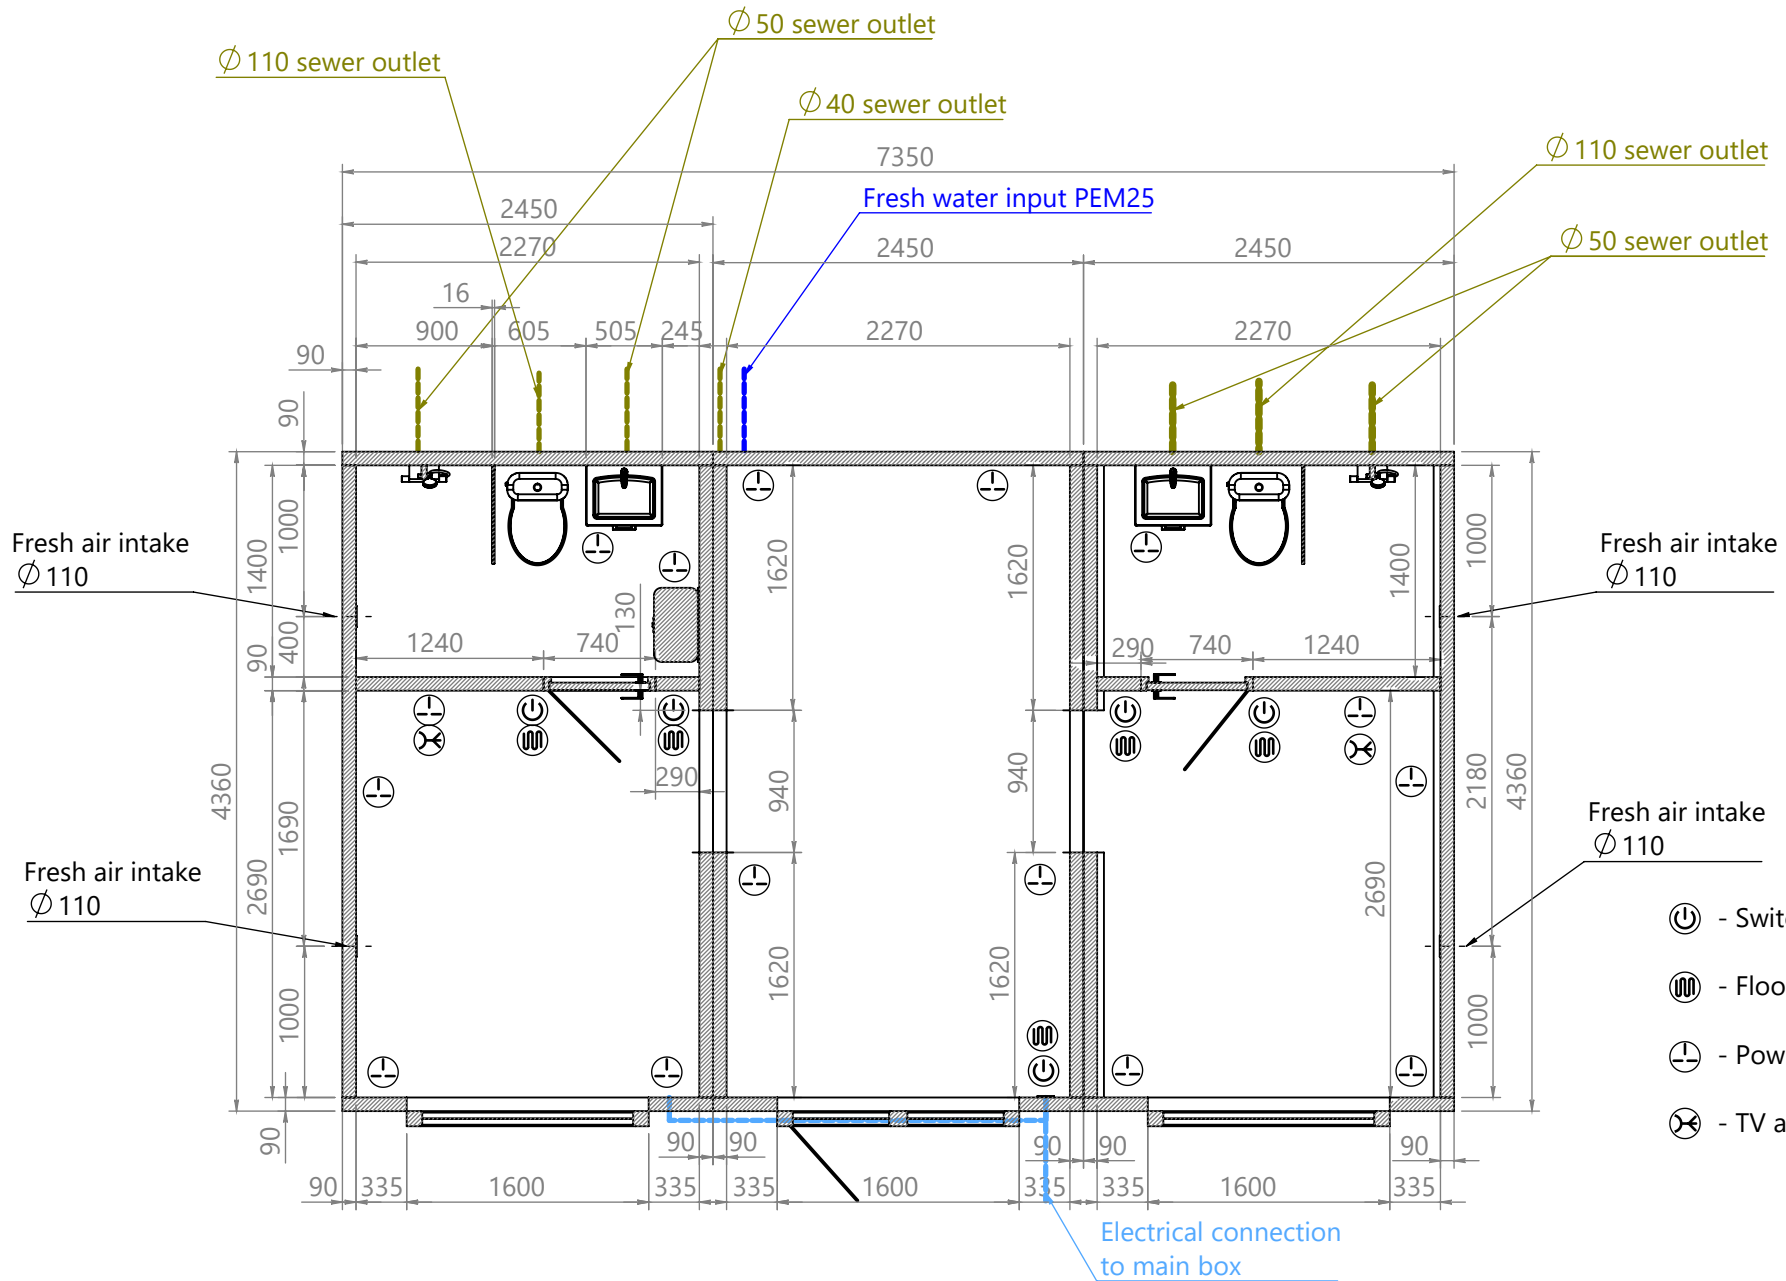

Facade

- Switch
- Floor heating thermostat
- Power plug
- TV antenna plug

Top section view A-A  
Dimensions for concrete modules

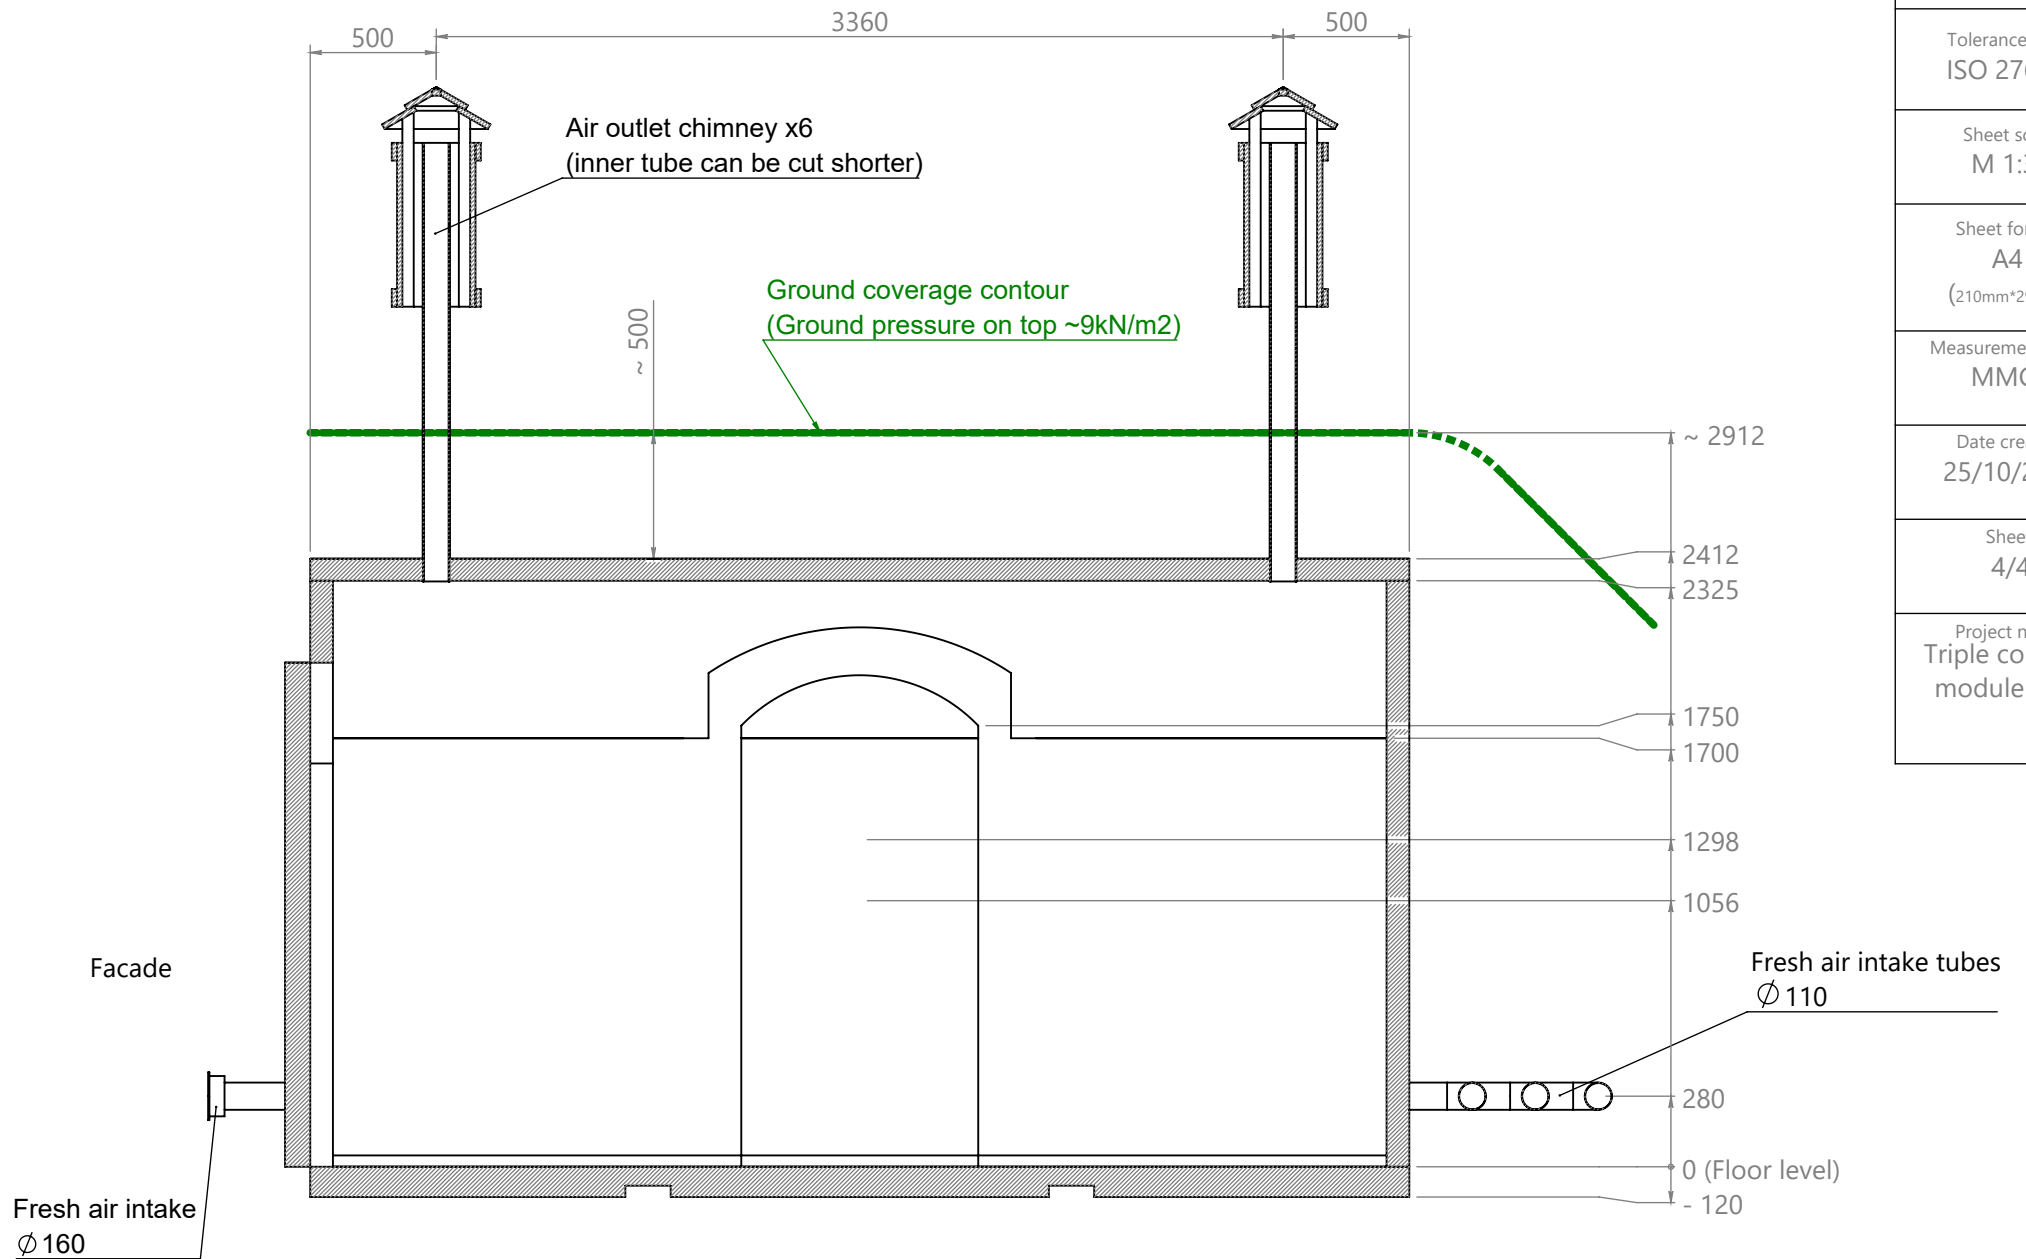

Side section view B-B  
Dimensions for concrete modules